

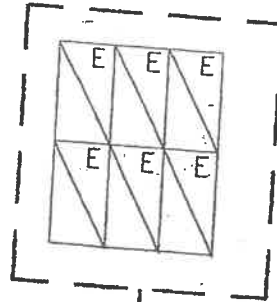


SCALE = 1:250 @ A3

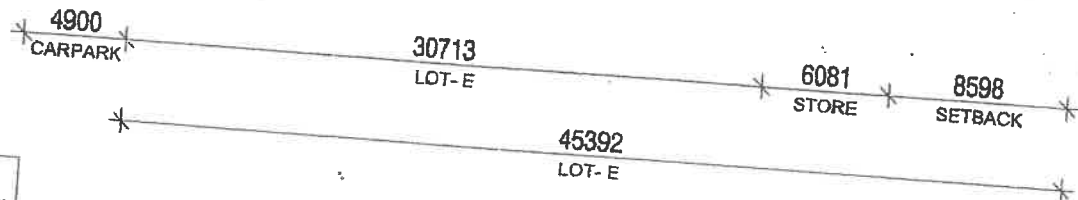

REFER TO SITE PLAN FOR LOCATION OF THESE ADDITIONAL CARSPACES

AREA SCHEDULE	
TOTAL BUILDING AREA	1597 sq.m
TOTAL LAND AREA	2452 sq.m
CARSPACES	27

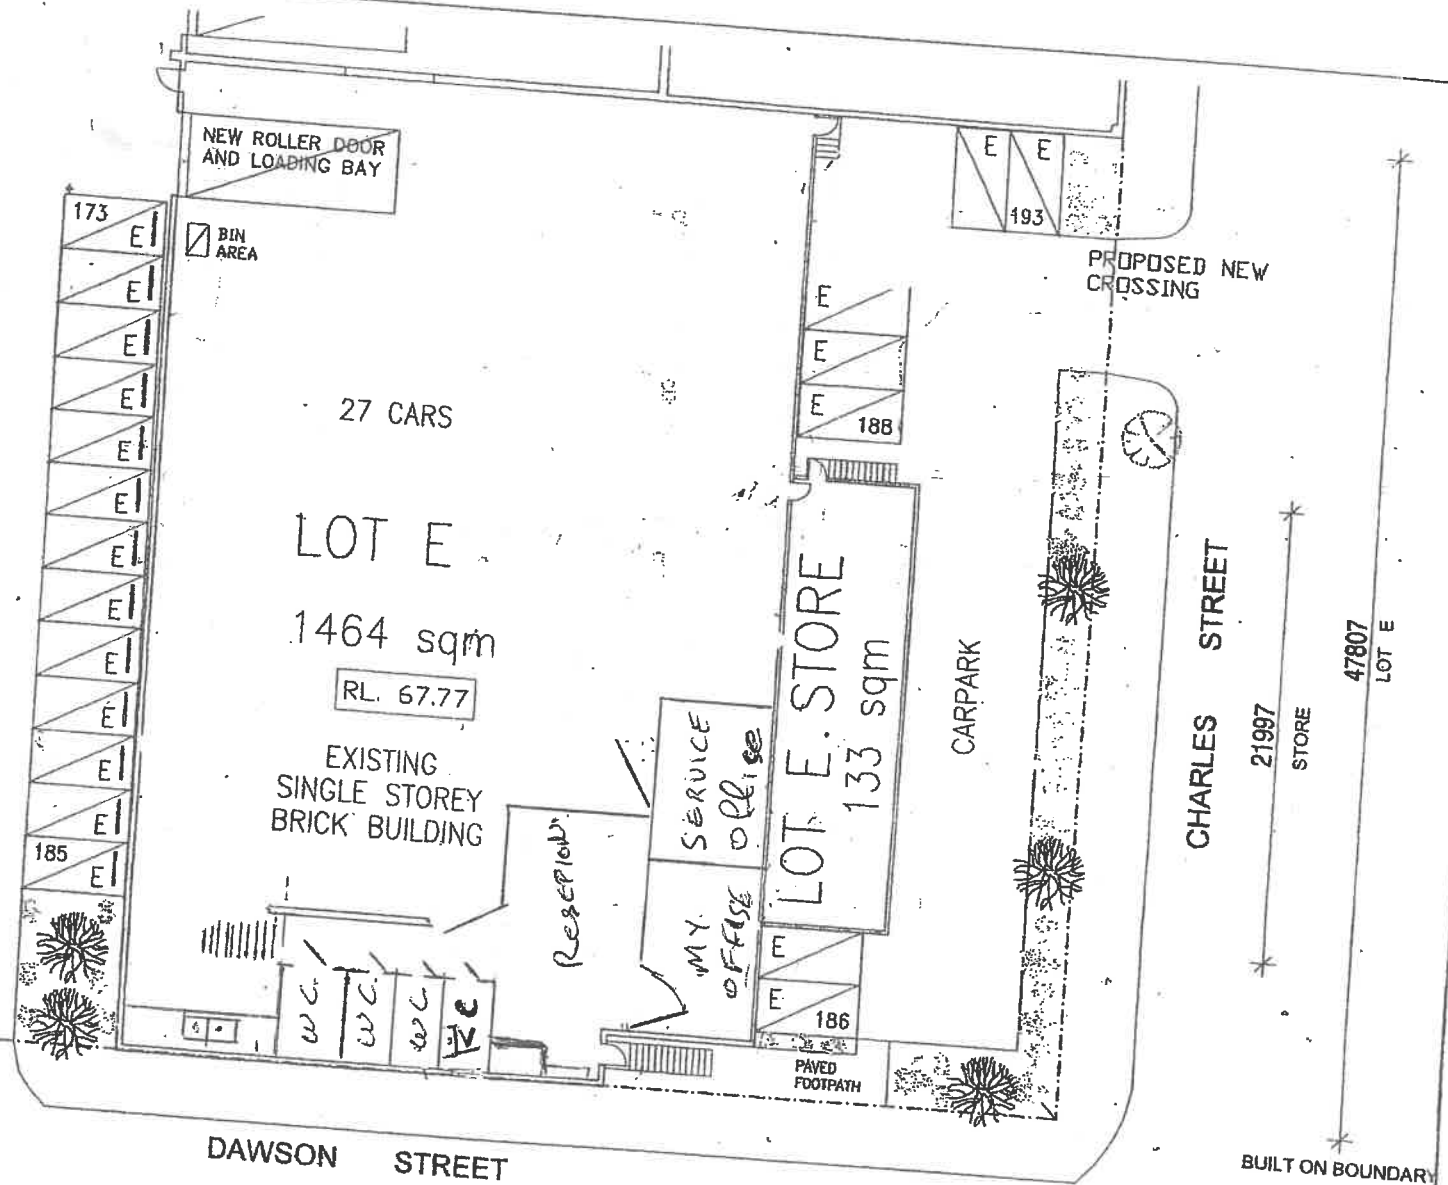

rel 2, 530 Lonsdale Street
 Melbourne 3000
 +61 3 9690 9999
 +61 3 9690 9990
 www.dgip.com.au

M: 0411 222 766
 E: tony@dgip.com.au

